

# ROCKY MOUNTAIN GREEN 2010

## APRIL 21-22, 2010

### COLORADO CONVENTION CENTER, HALL C

#### DENVER, CO

FLOOR PLAN SUBJECT  
TO FIRE MARSHALL  
APPROVAL

SHOW LEGEND & BOOTH COUNT

Inventory as of 12/04/2009

Dimension	Size	Qty	SqFt
10x10'	100	122	12,200
20x20'	400	2	800
Totals:			124 13,000

- X - SOLD BOOTHS
- PREMIUM BOOTHS

CEILING HEIGHTS

- 29'2" TO BEAMS
- 36' TO TRUSSES
- 40'5" TO CEILING

BUILDING LEGEND

- EMERGENCY ACCESS KEEP CLEAR
- FIRE EXTINGUISHER
- FIRE ALARM BOX
- FIRE HOSE CABINET
- TYPICAL COLUMNS
- FLOOR UTILITY PORT
- STAGE POWER
- GAS TAP 30' OVERHEAD
- WOMENS RESTROOM
- MENS RESTROOM
- TELEPHONE
- ESCALATOR
- ELEVATOR
- FOOD SERVICE
- STAIRS

LINETYPE LEGEND

- ROLL-UP DOORS
- AIRWALLS

**FREEMAN**

4483 FLORENCE ST.  
DENVER, COLORADO 80238  
Phone: 303-329-3442  
Fax: 303-307-0529

DENVER  
DRAFTING & DESIGN

File Name:	USGBC-RM.DWG
Show Name:	XXX XXX
Show Dates:	04/21-22/2010
Facility:	CCC, HALL C
Job Number:	TBD
Acct. Exec:	D.C.


Scale: NTS

DISCLAIMER


EVERY EFFORT HAS BEEN MADE TO ENSURE THE ACCURACY OF ALL INFORMATION CONTAINED ON THIS FLOORPLAN. IF WARRANTIES, EITHER EXPRESSED OR IMPLIED ARE MADE WITH RESPECT TO THIS FLOORPLAN, IF THE LOCATION OF BUILDING COLUMNS, UTILITIES OR OTHER ARCHITECTURAL COMPONENTS OF THE FACILITY IS A CONSIDERATION IN THE CONSTRUCTION OR USAGE OF AN EXHIBIT, IT IS THE SOLE RESPONSIBILITY OF THE EXHIBITOR TO PHYSICALLY INSPECT THE FACILITY TO VERIFY ALL DIMENSIONS AND LOCATIONS.

© COPYRIGHT 2009, FREEMAN DECORATIVES CO. ALL RIGHTS RESERVED.

126	227	226	327	326	425	426	527	X	X
124	225	224	325	324	423	424	525	X	X
122	223	222	323	322	421	422	523	X	X
120	221	220	321	320	419	420	521	520	621
118	219	218	319	X	X	418	519	518	619
116	217	216	317	X	X	416	517	516	617
X	215	214	315	X	X	414	515	514	615
110	X	210	X	X	X	410	511	510	X
X	211	X	X	X	X	X	509	508	X
108	209	208	309	308	407	408	509	506	609
X	207	206	307	306	405	406	507	504	X
106	207	X	X	X	X	X	505	502	X
X	205	204	305	X	X	404	505	X	605
104	205	X	X	X	X	402	503	502	603
X	203	202	303	X	X	400	501	X	X
102	203	200	301	X	X	X	501	500	601
100	X	X	X	X	X	X	X	X	X

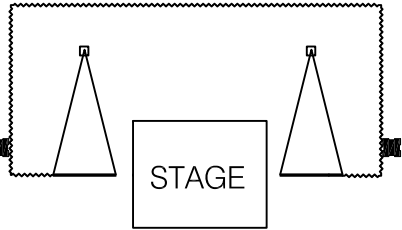

GENERAL SESSIONS  
Theater Seating for 750

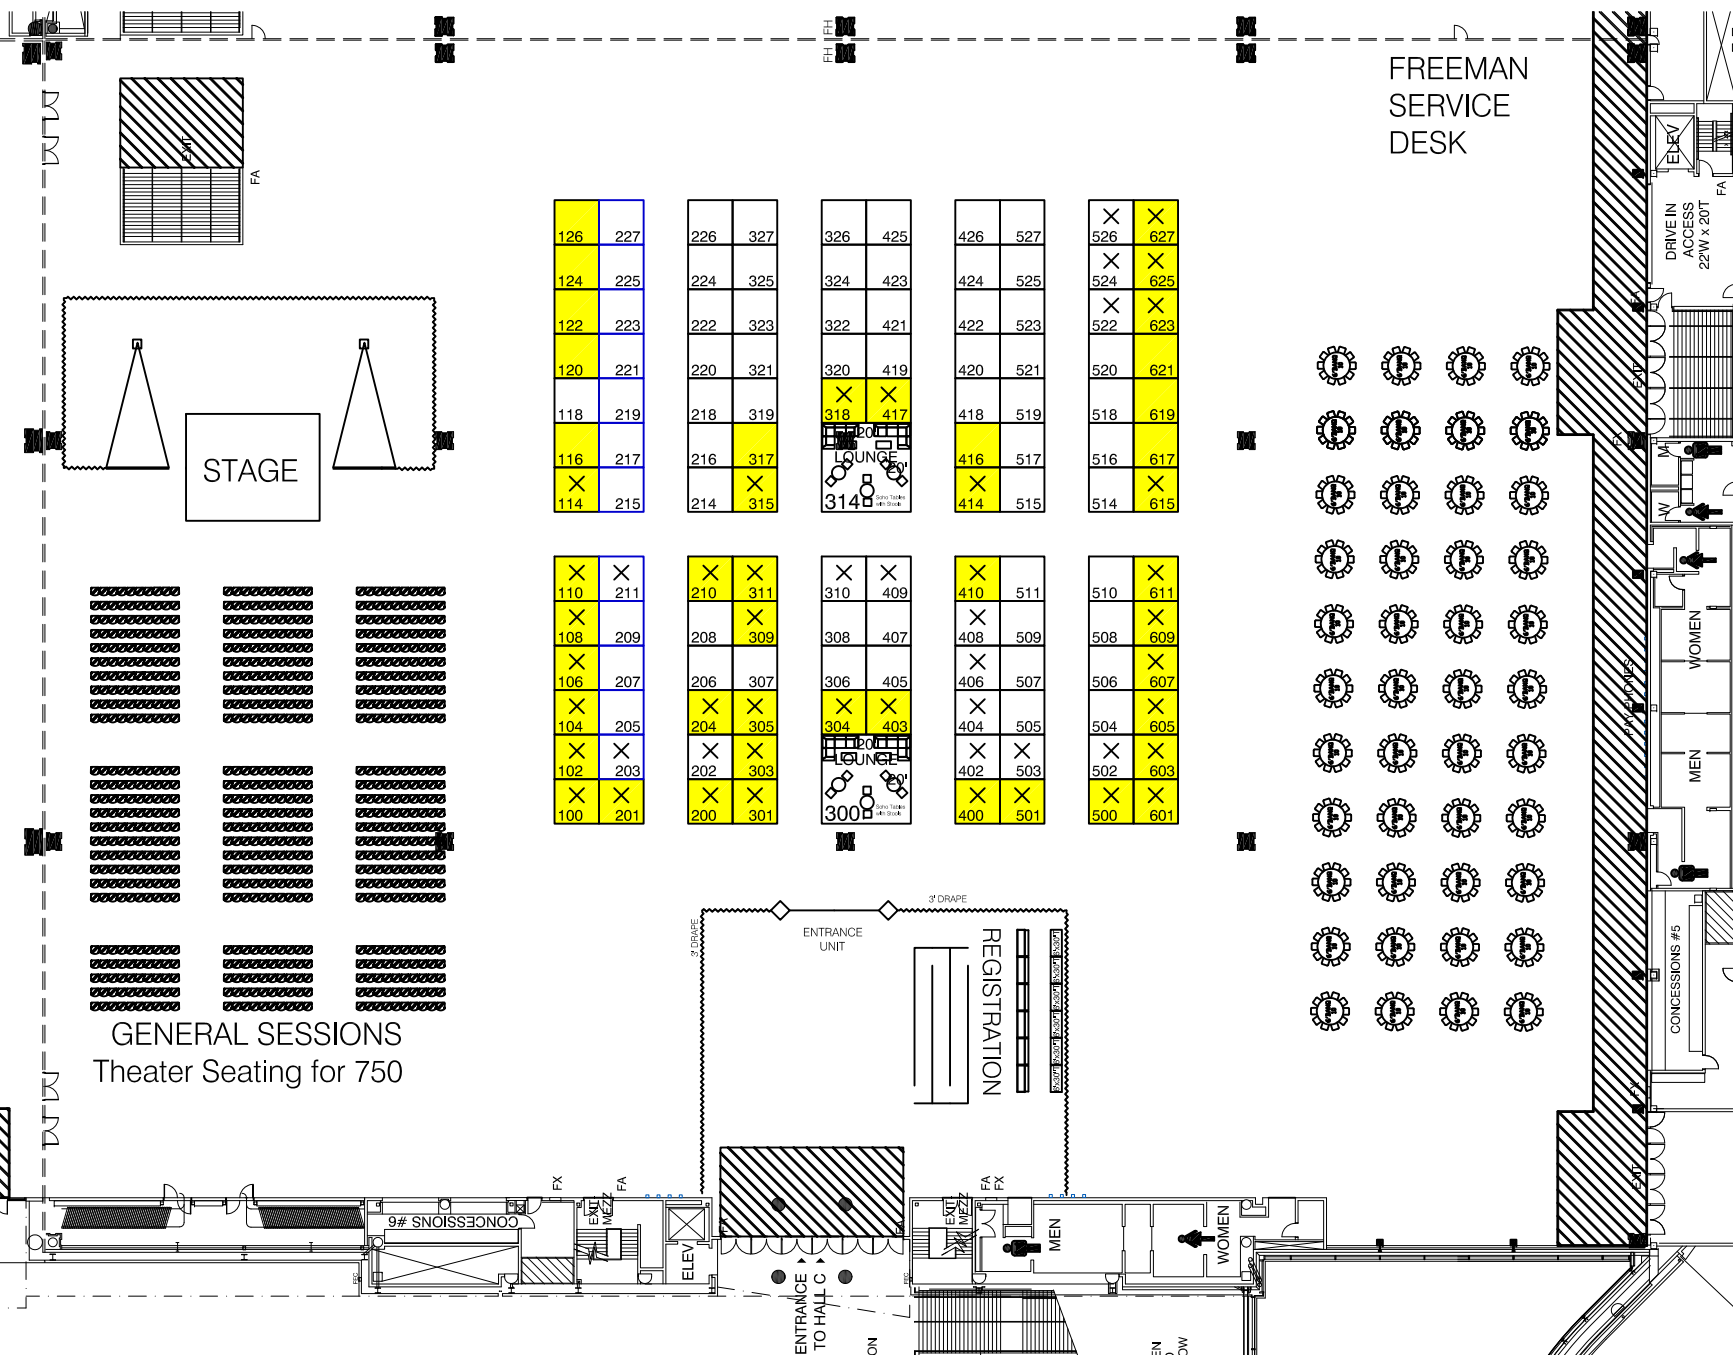

Scale: NTS

DISCLAIMER

EVERY EFFORT HAS BEEN MADE TO ENSURE THE ACCURACY OF ALL INFORMATION CONTAINED ON THIS FLOORPLAN. IF WARRANTIES, EITHER EXPRESSED OR IMPLIED ARE MADE WITH RESPECT TO THIS FLOORPLAN, IF THE LOCATION OF BUILDING COLUMNS, UTILITIES OR OTHER ARCHITECTURAL COMPONENTS OF THE FACILITY IS A CONSIDERATION IN THE CONSTRUCTION OR USAGE OF AN EXHIBIT, IT IS THE SOLE RESPONSIBILITY OF THE EXHIBITOR TO PHYSICALLY INSPECT THE FACILITY TO VERIFY ALL DIMENSIONS AND LOCATIONS.

© COPYRIGHT 2009, FREEMAN DECORATIVES CO. ALL RIGHTS RESERVED.